


VIDOT Virginia Department of Transportation

FALL LINE TRAIL PROPOSED ALIGNMENT

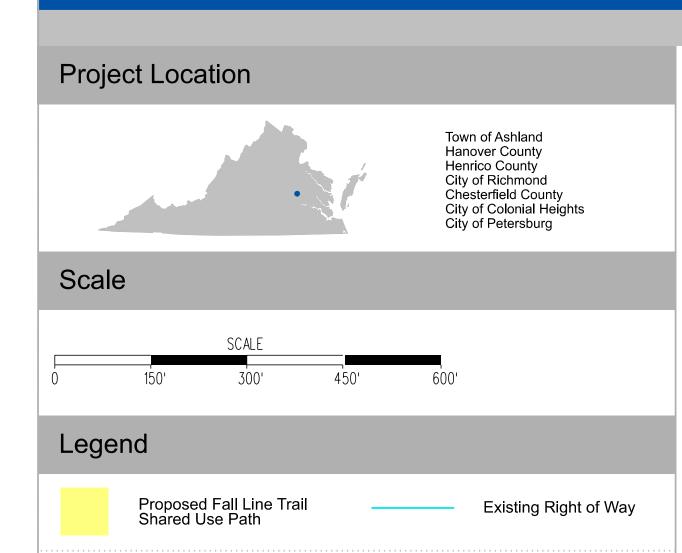

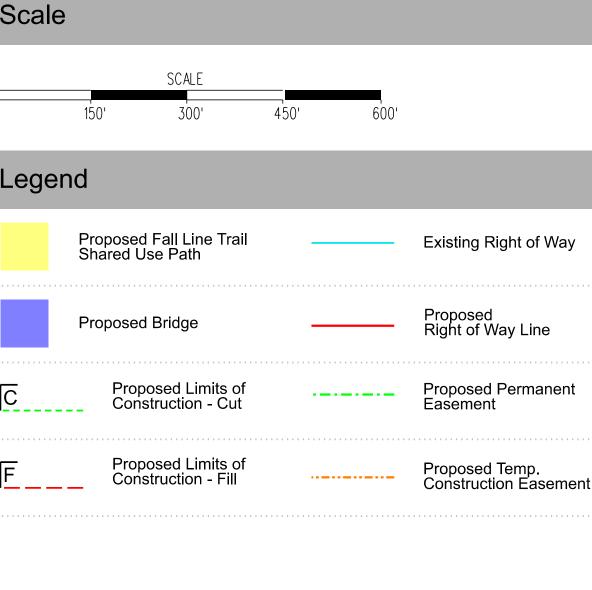

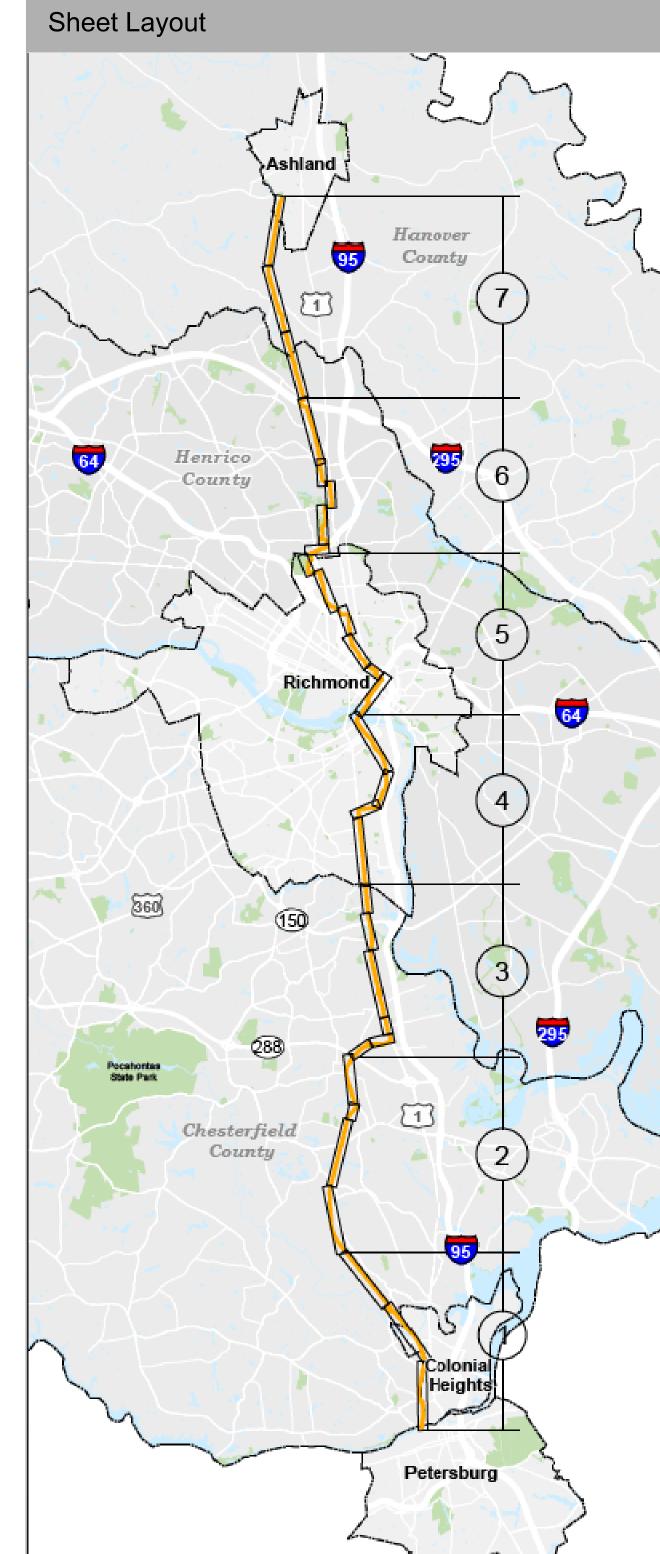



Jason Williams, P.E.
Project Manager
Virginia Department of Transportation
1401 East Broad Street
Richmond, Va 23219

Comments may also be sent to:
xxx@VDOT.Virginia.gov

Fall Line Trail
Town of Ashland, Hanover County, Henrico County, City of Richmond,
Chesterfield County, City of Colonial Heights, City of Petersburg

State Project Number
UPC 120289
Federal Project Number

These plans are unfinished and unapproved and are not to be used for any type of construction or the acquisition of right of way. Additional easements for utility relocations may be required beyond the proposed right-of-way shown on these plans.

Imagery Courtesy of the Commonwealth of Virginia copyright 2021.



