

of Transportation


FALL LINE TRAIL **PROPOSED ALIGNMENT**

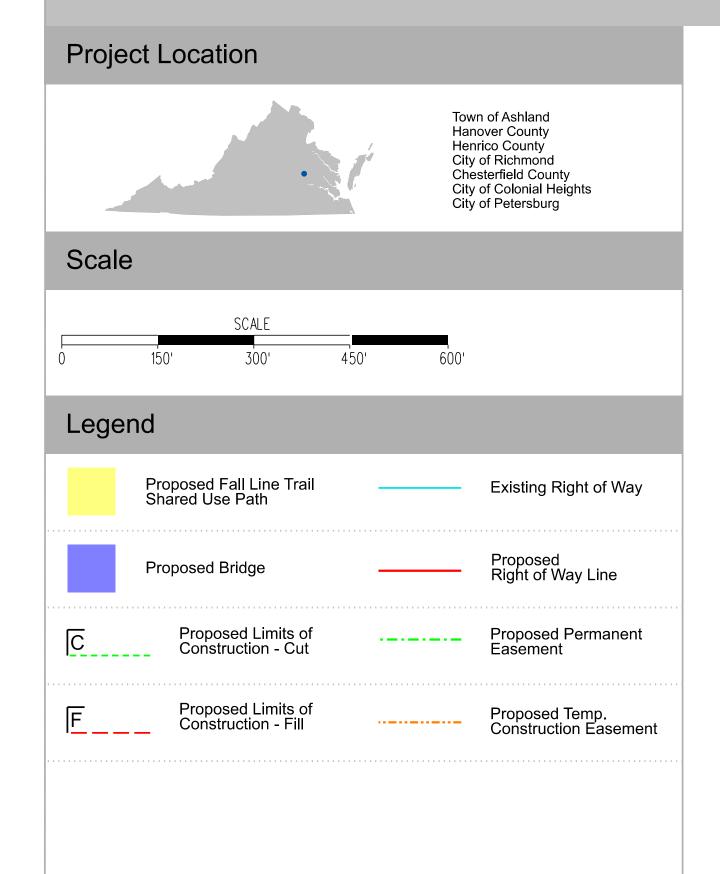

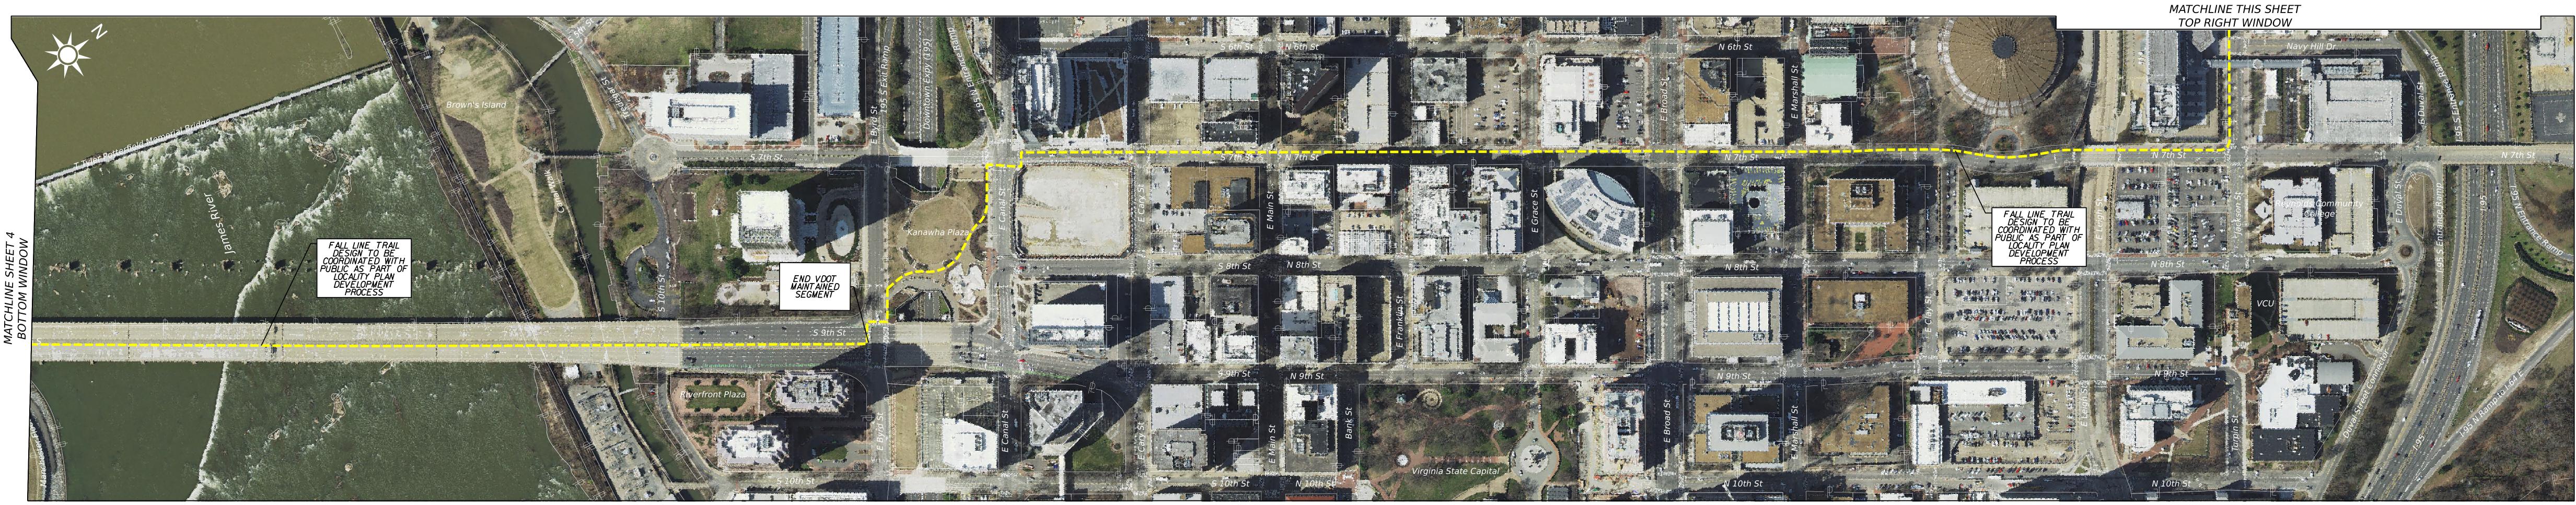





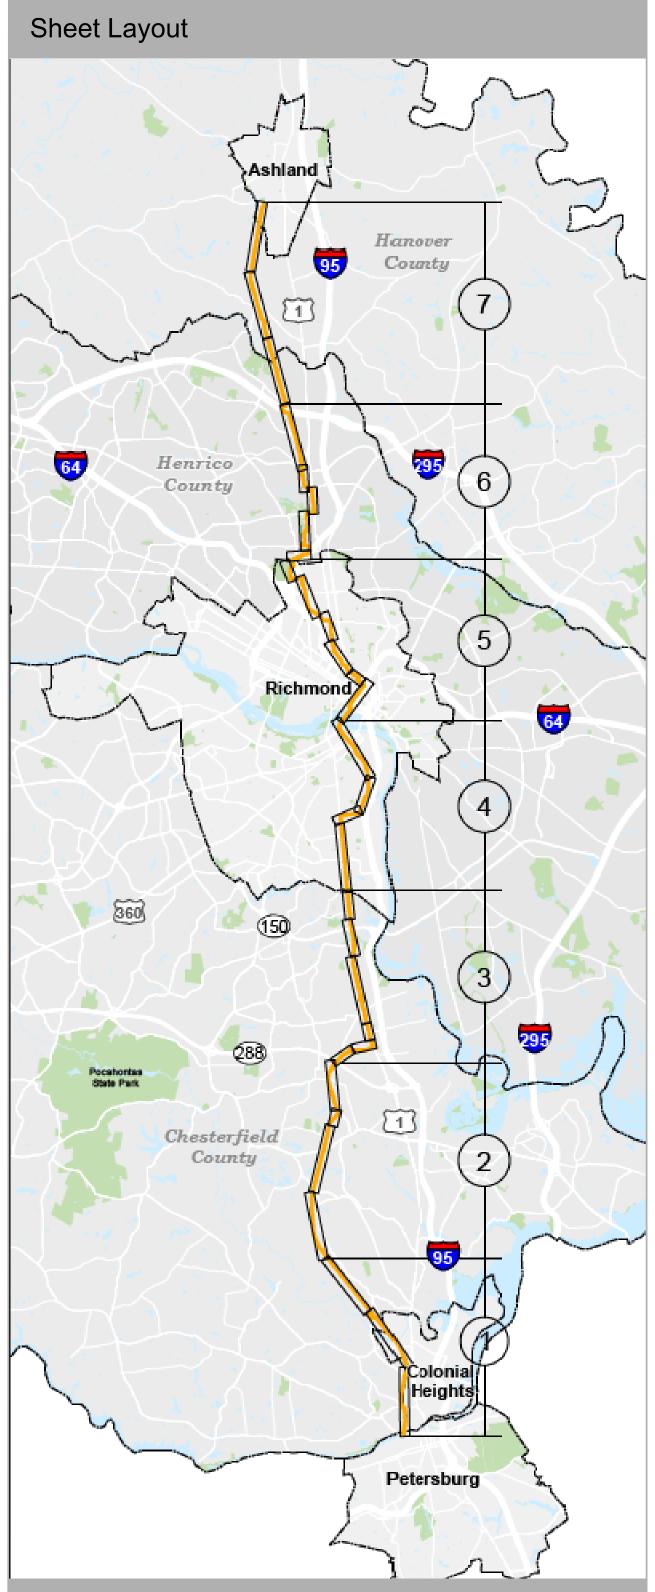


Contact Information

Jason Williams, P.E. Project Manager Virginia Department of Transportation 1401 East Broad Street Richmond, Va 23219 Comments may also be sent to: xxx@VDOT.Virginia.gov

ourtesy of the Commonwealth of Virginia copyright 2021.



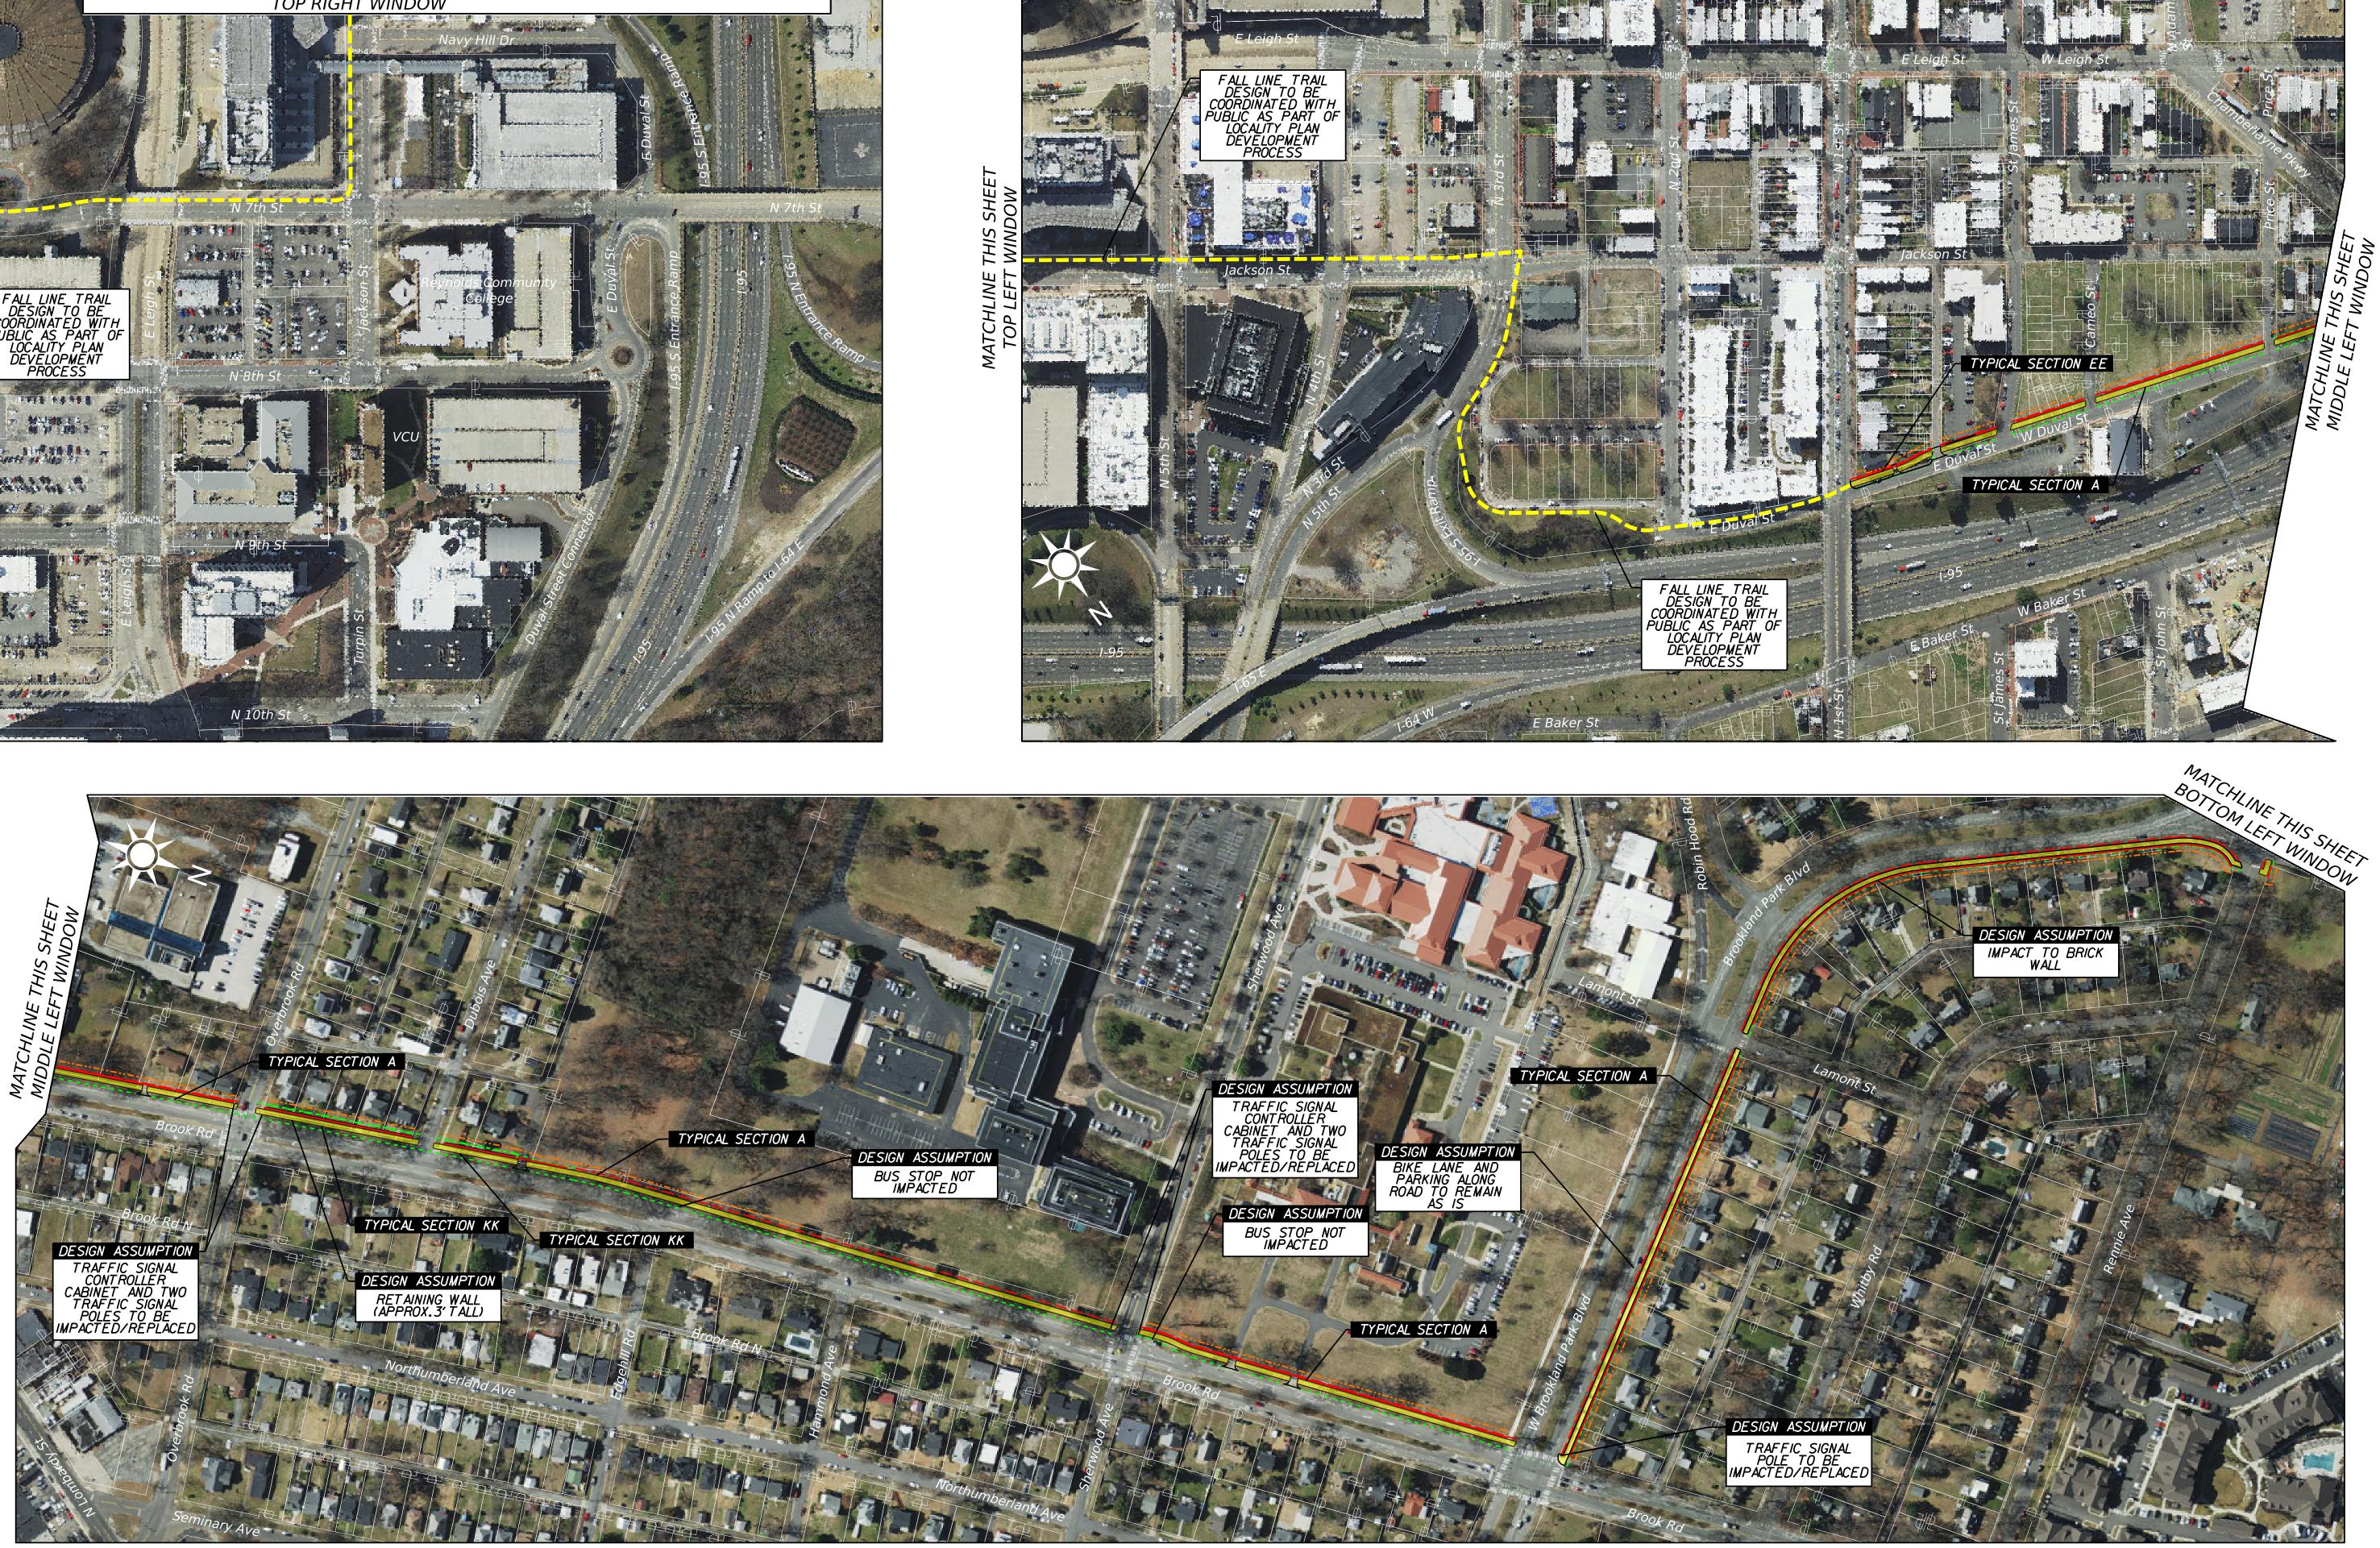



SHEET 5